




ALTERNATE 1

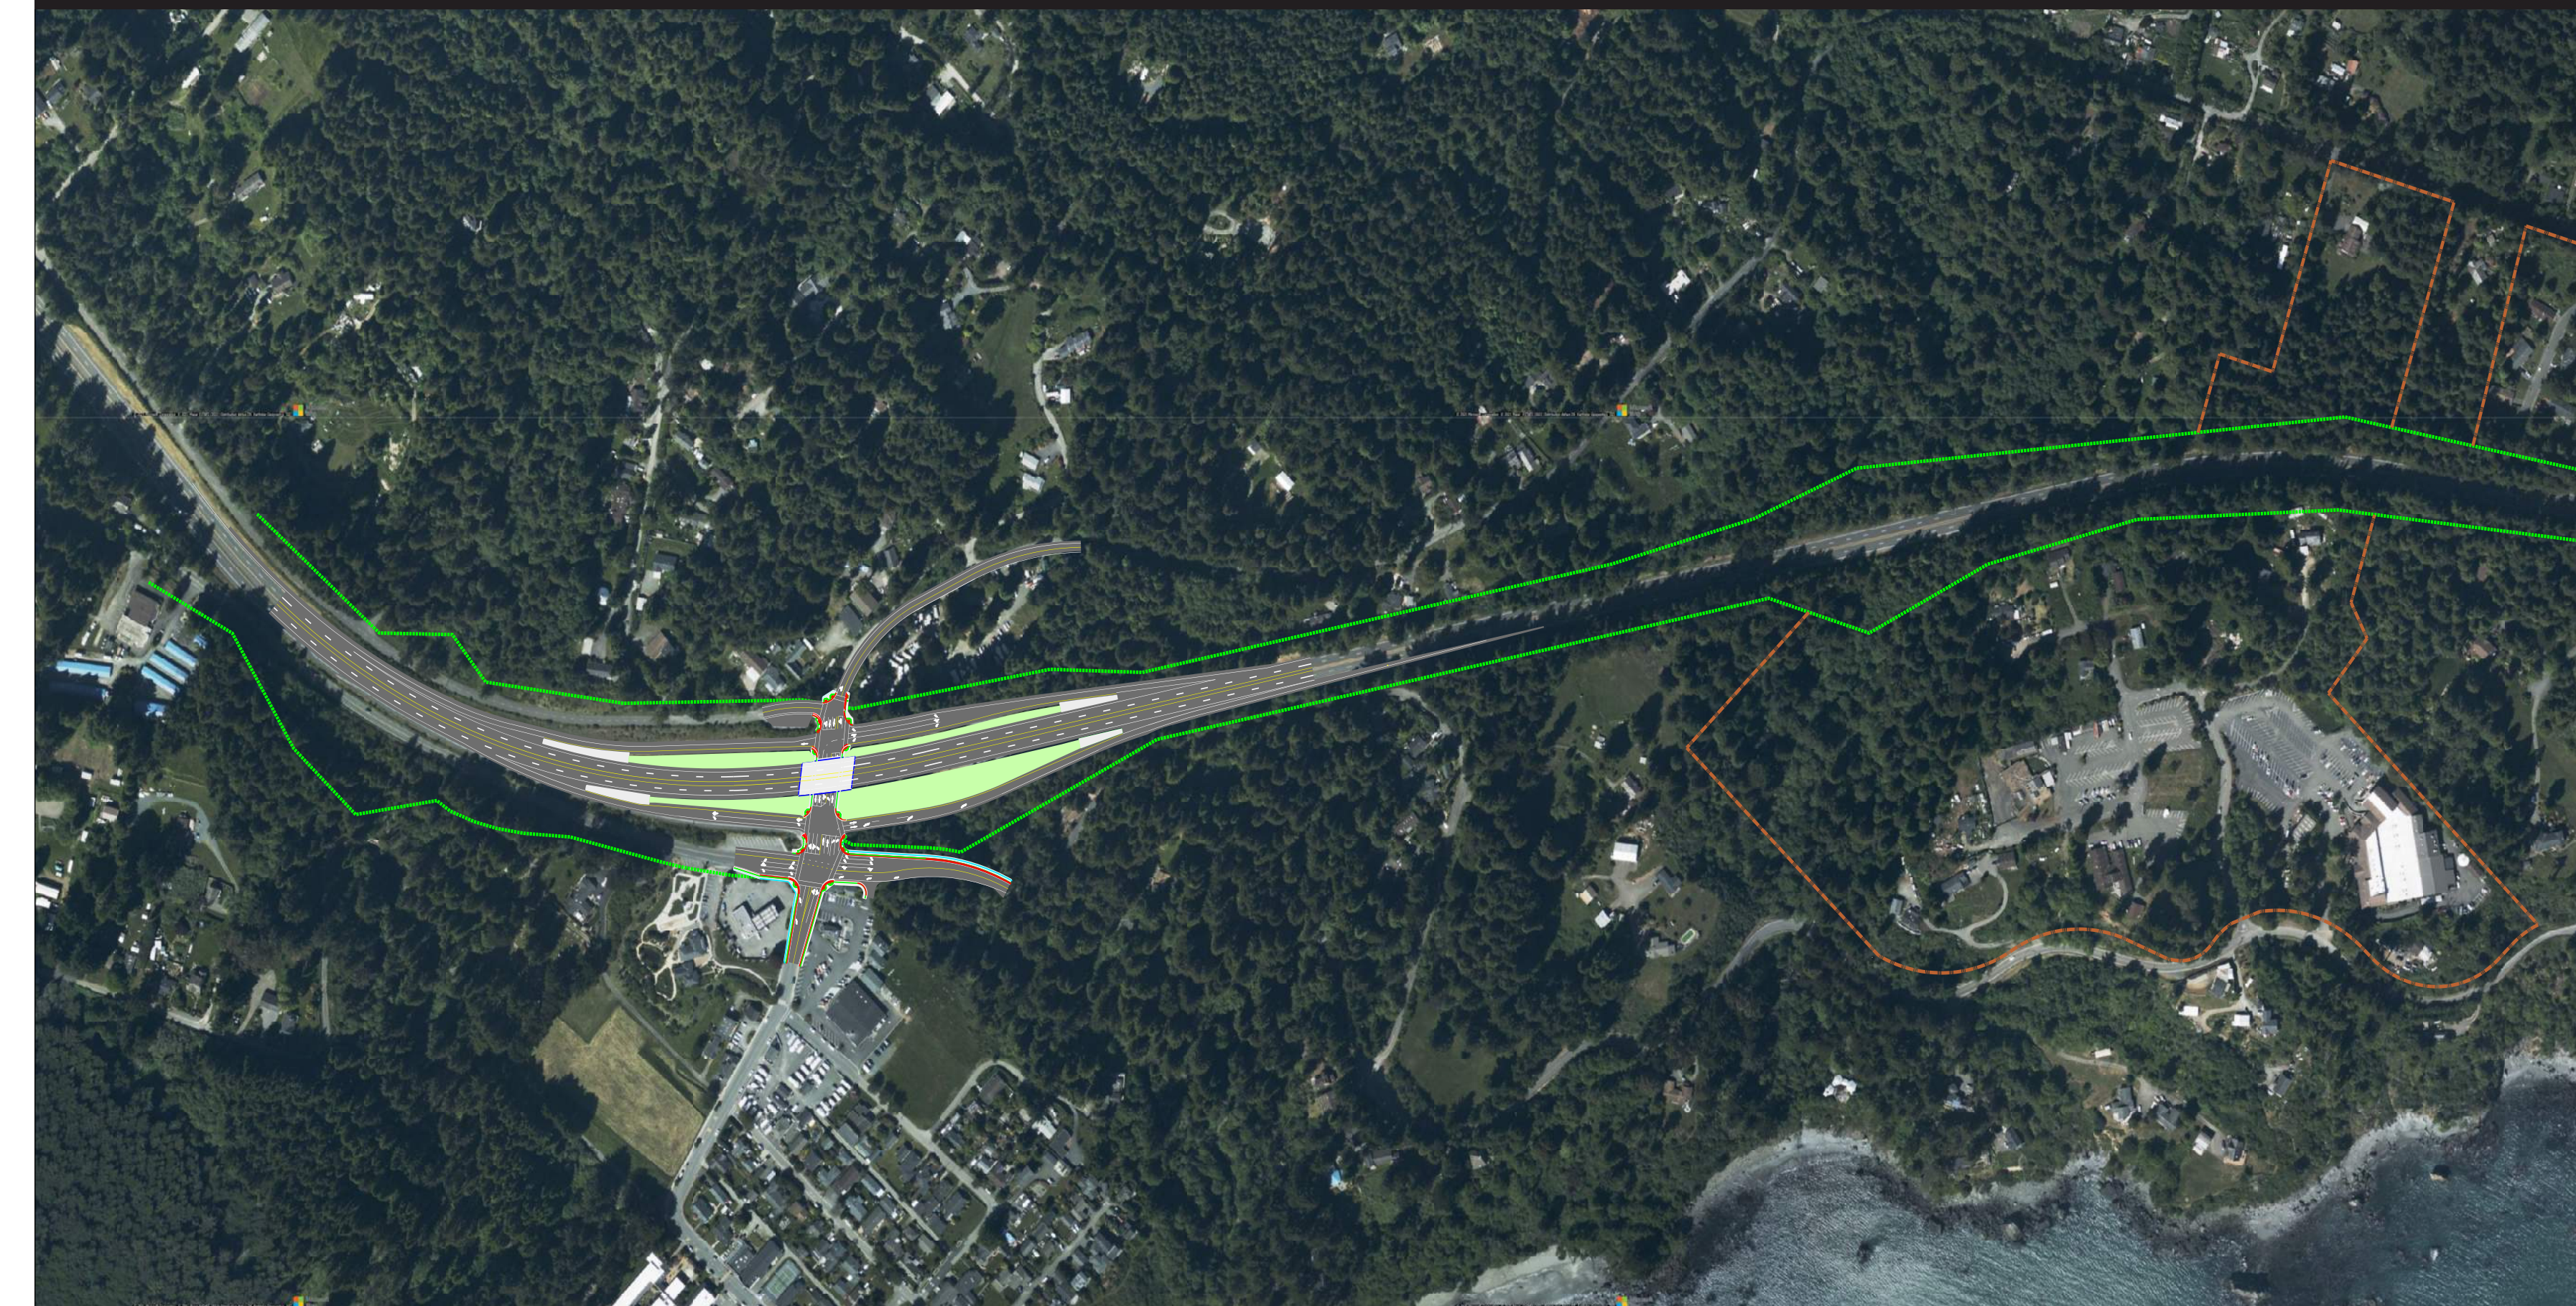

ALTERNATE 2

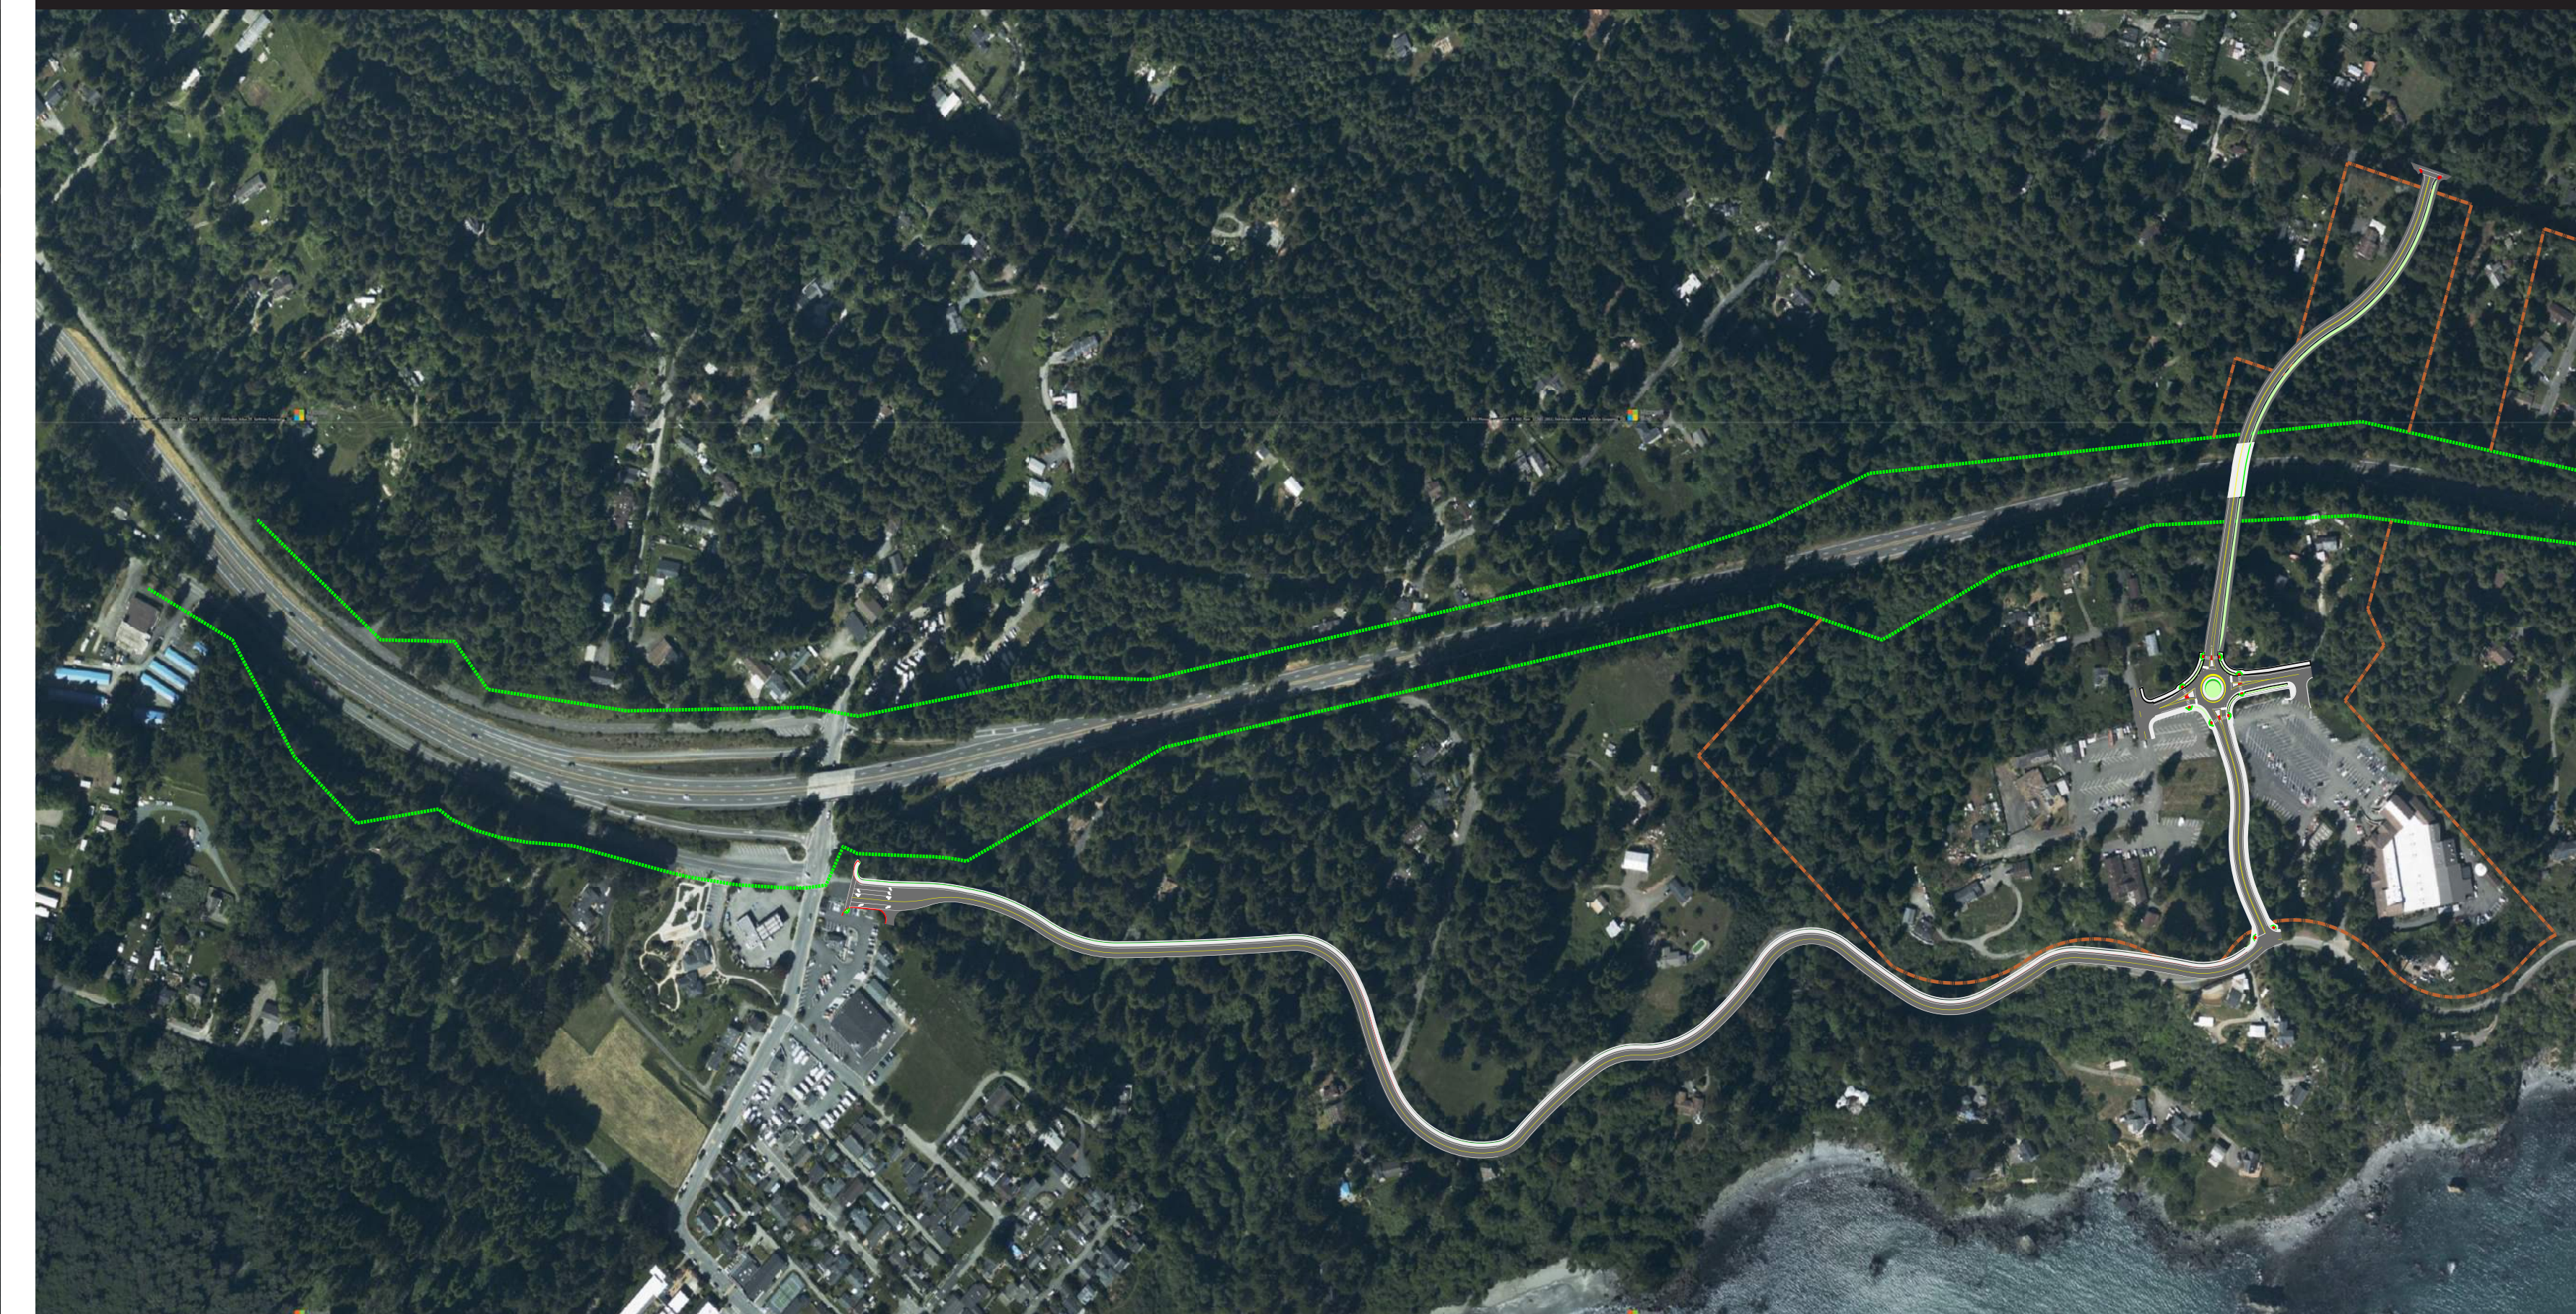


ALTERNATE 3

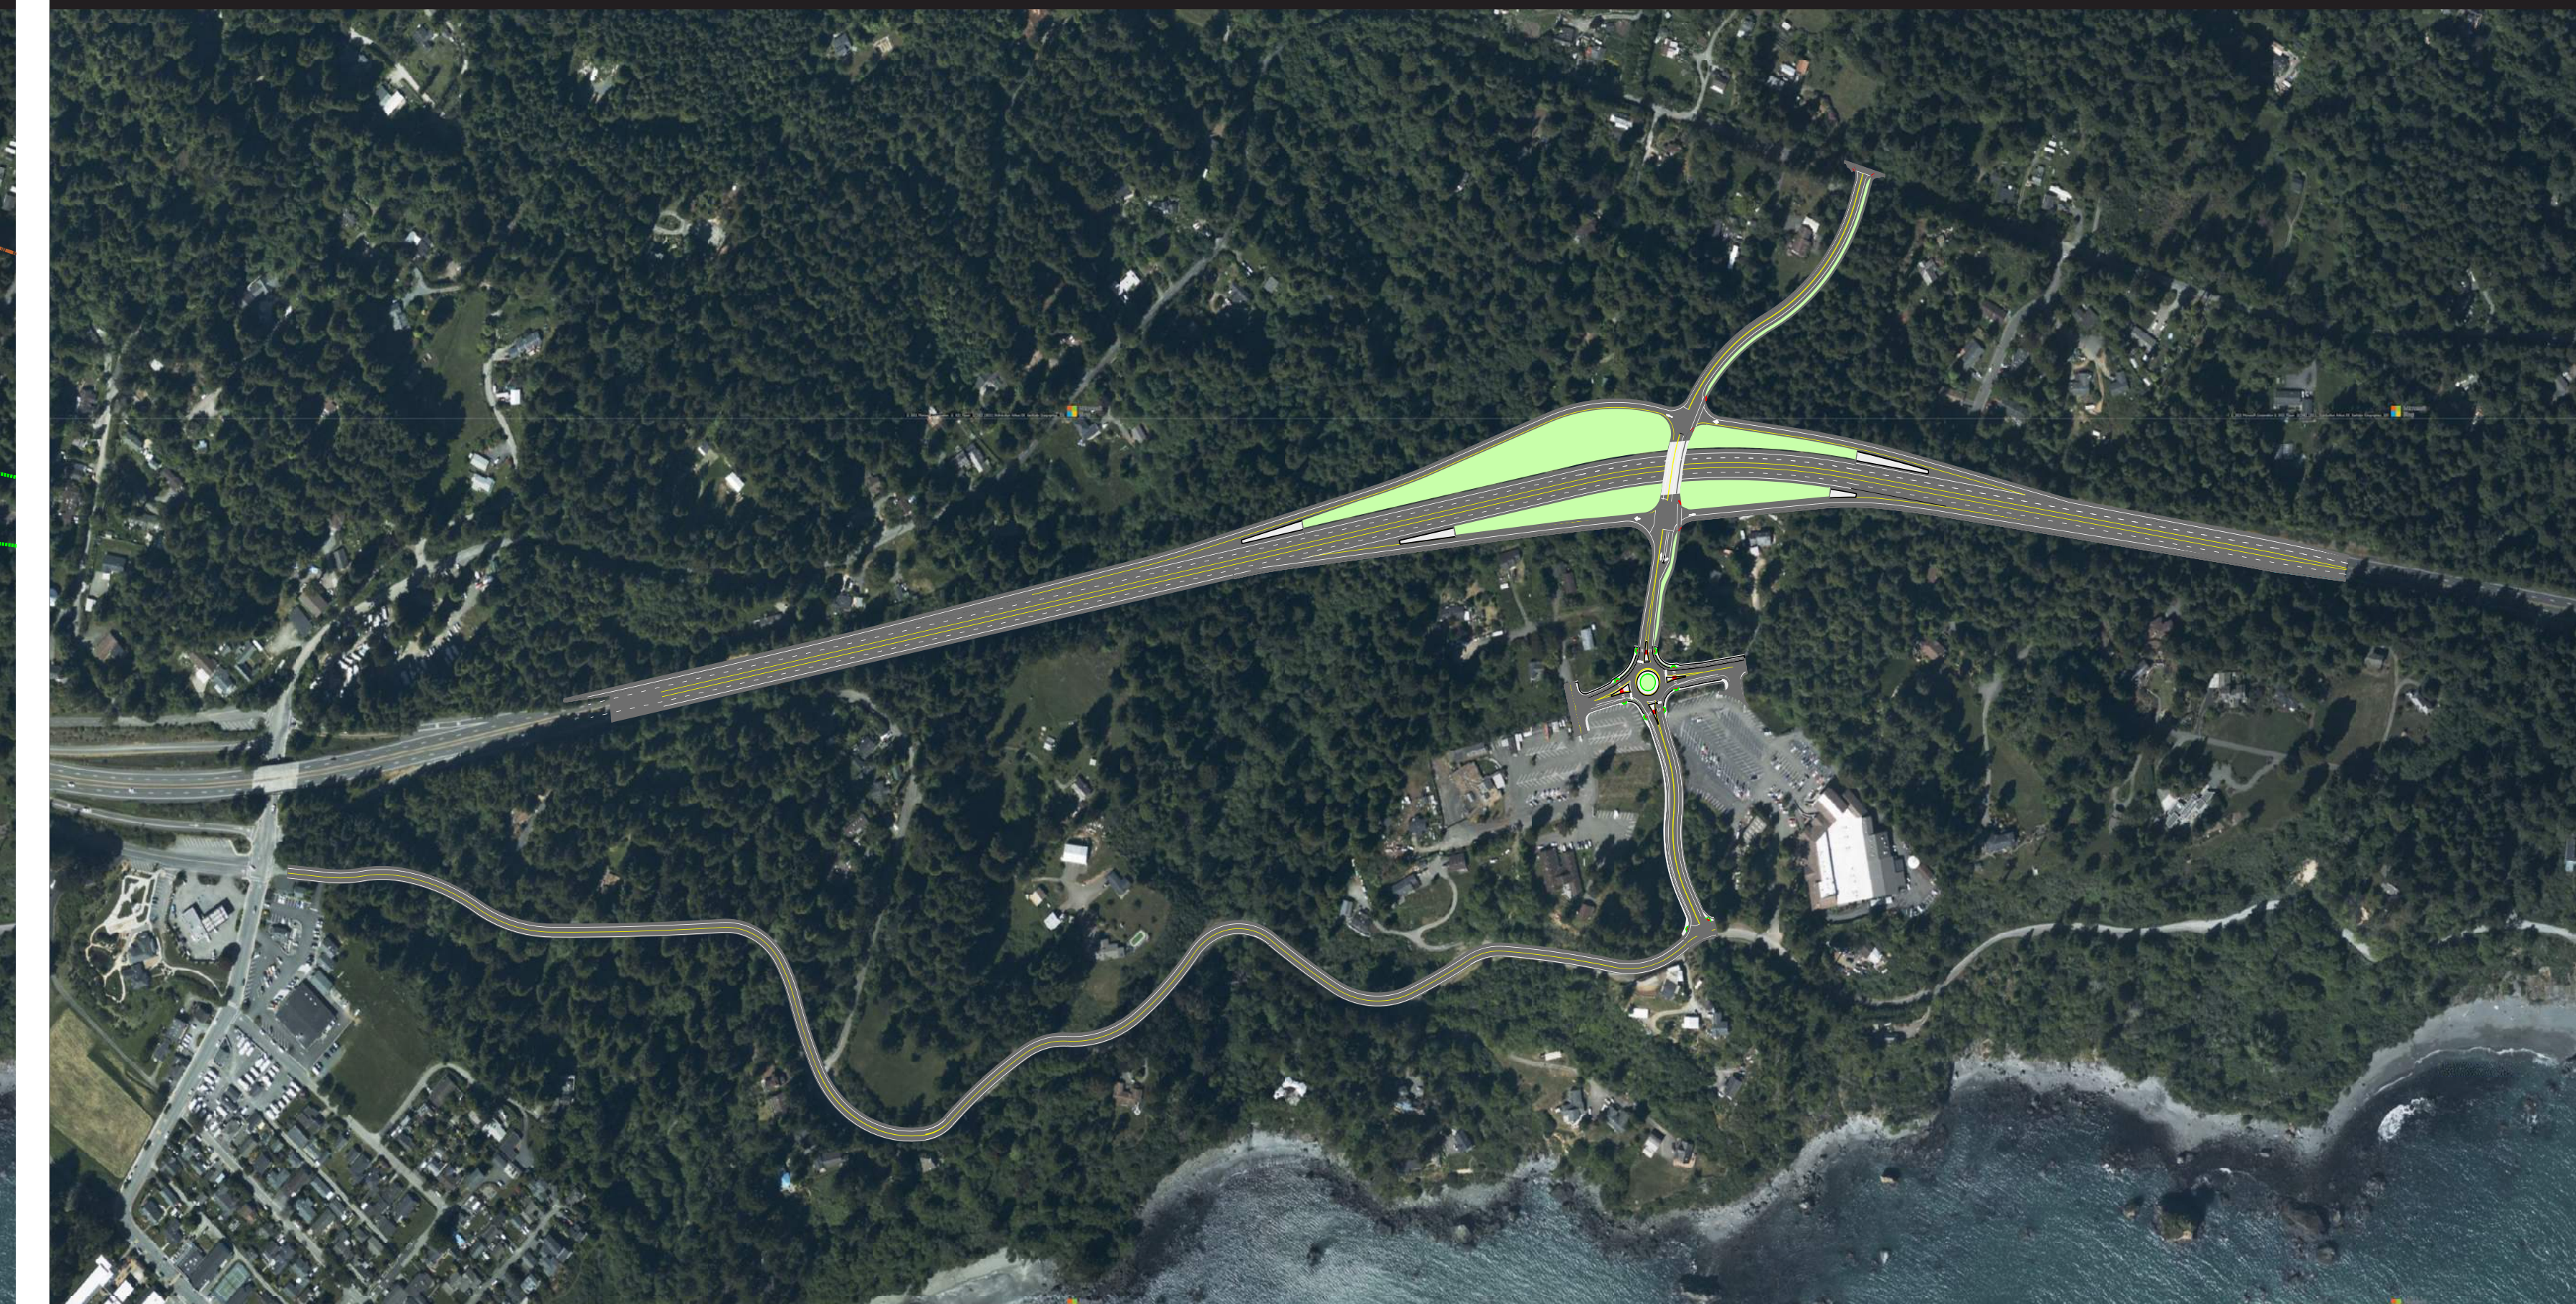

ALTERNATE 4



ALTERNATE 5

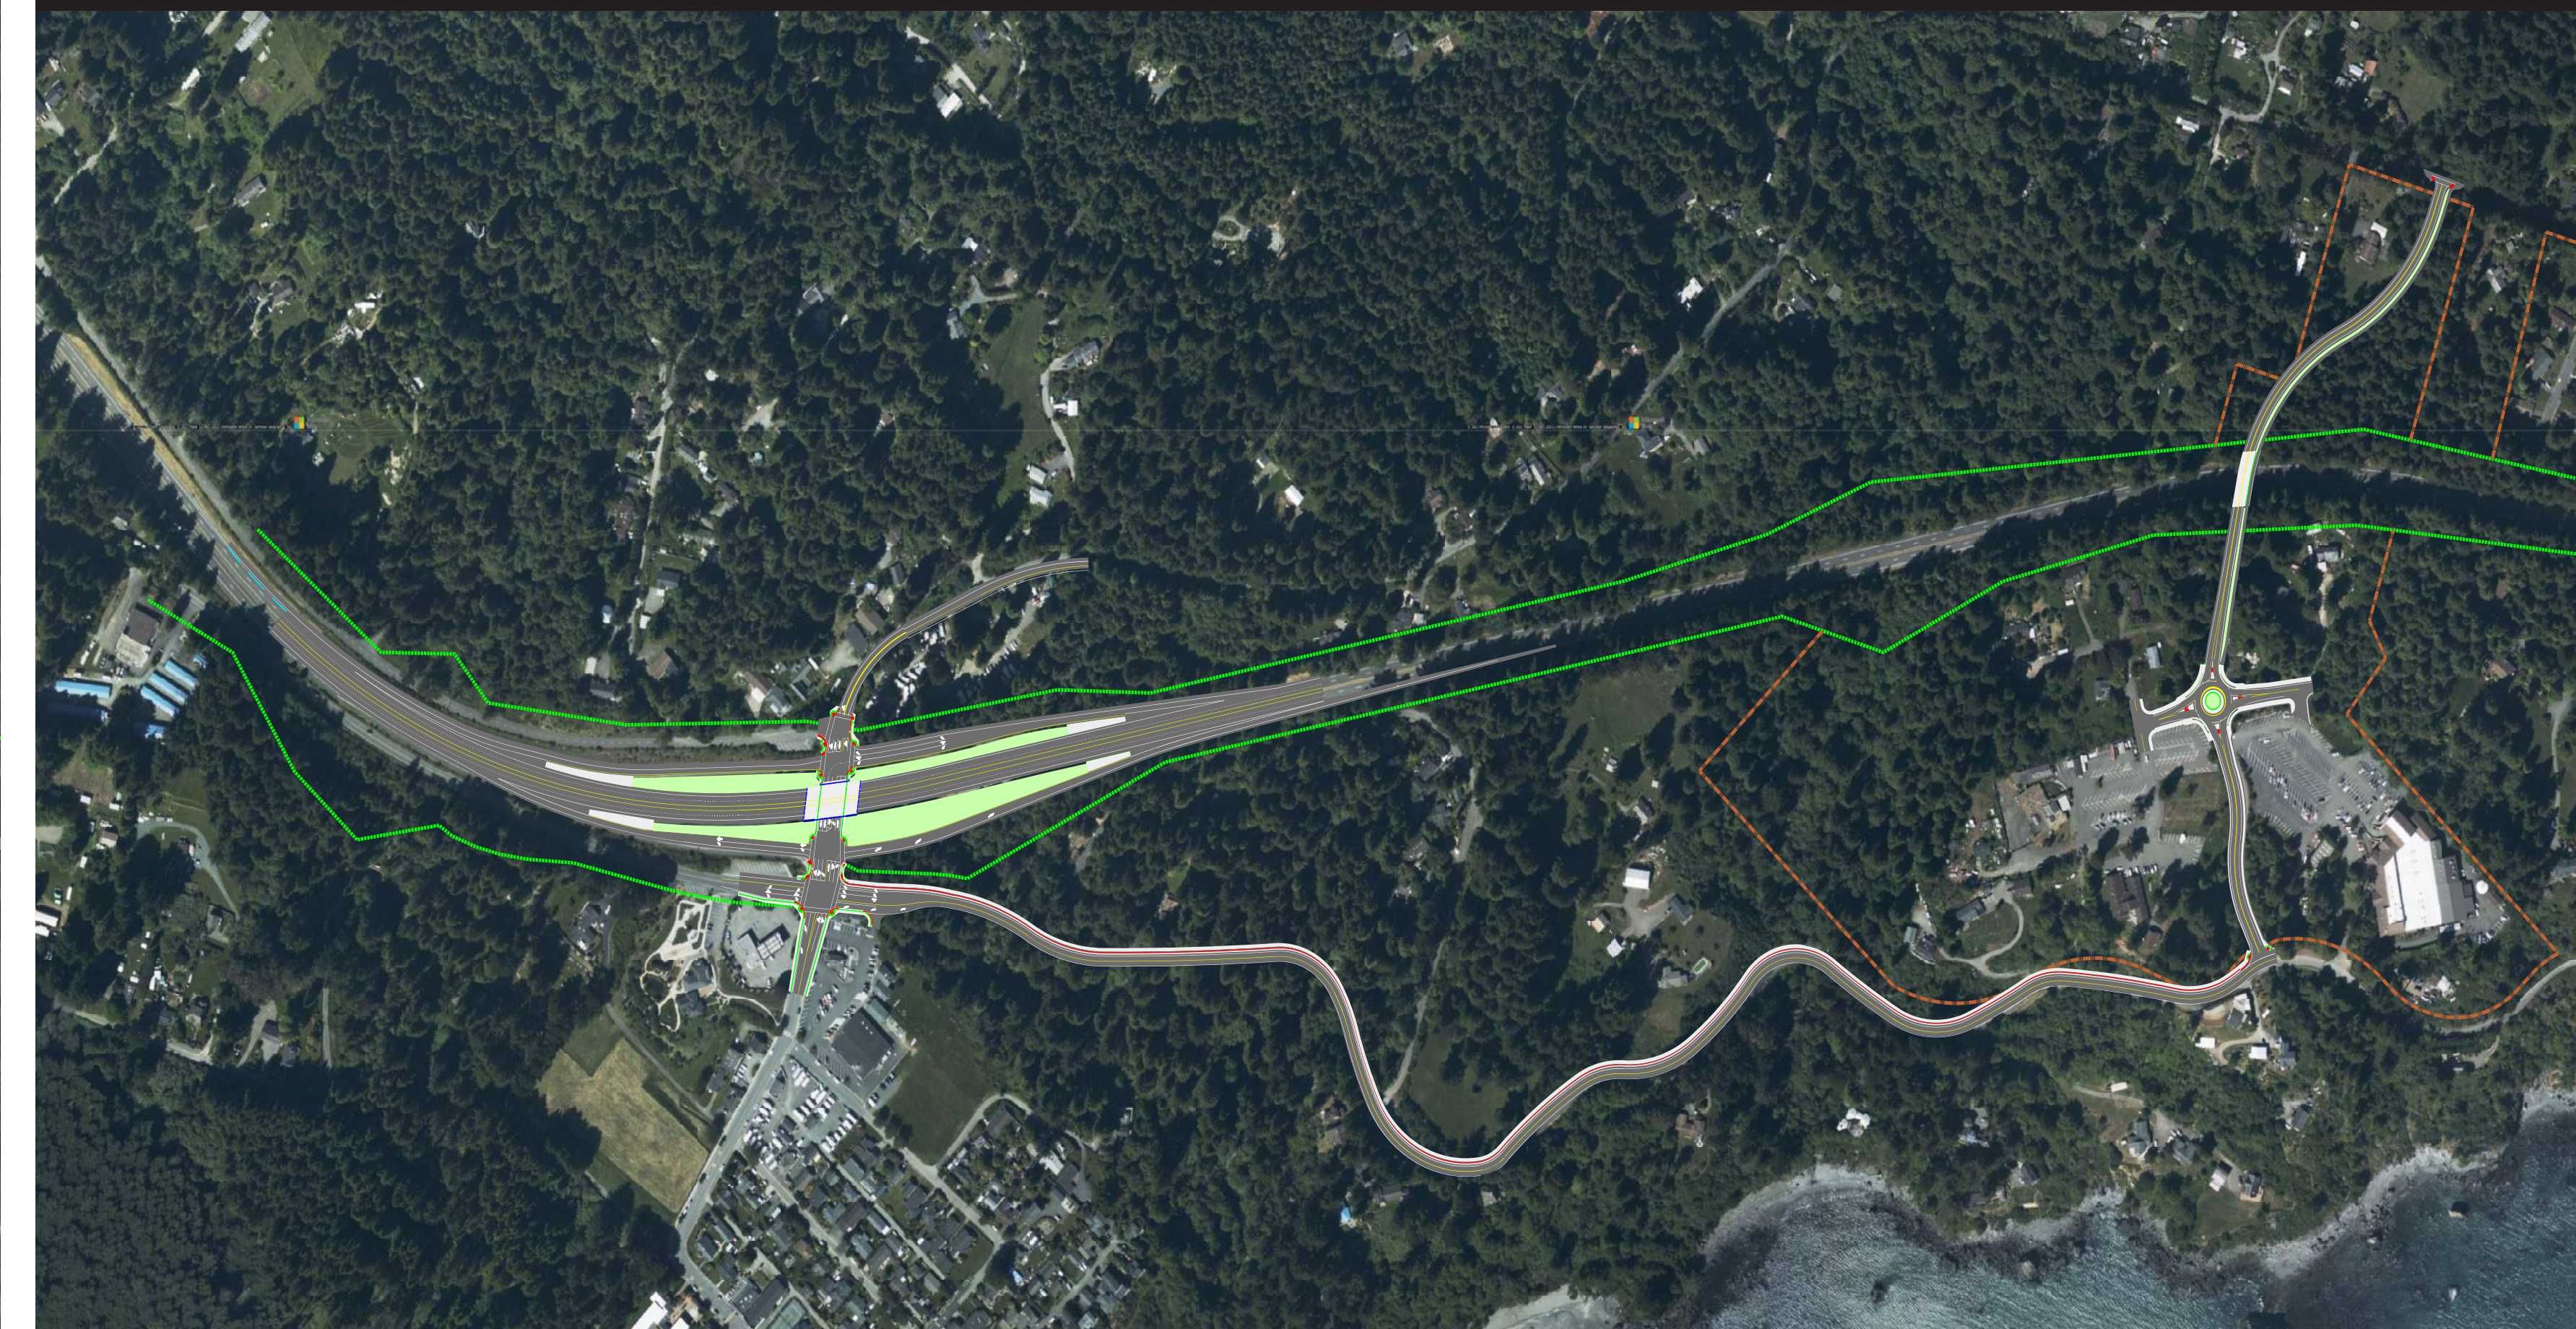

ALTERNATE 6



ALTERNATE 7



ALTERNATE 8



US 101 / Trinidad Area Access Improvement Project

Project Study Report – Project Development Support Alternates

Note: Improvements to Westhaven Drive have been removed from these alternates since they are no longer part of the project.